


TEIL 1 Zeichnerische Festsetzungen

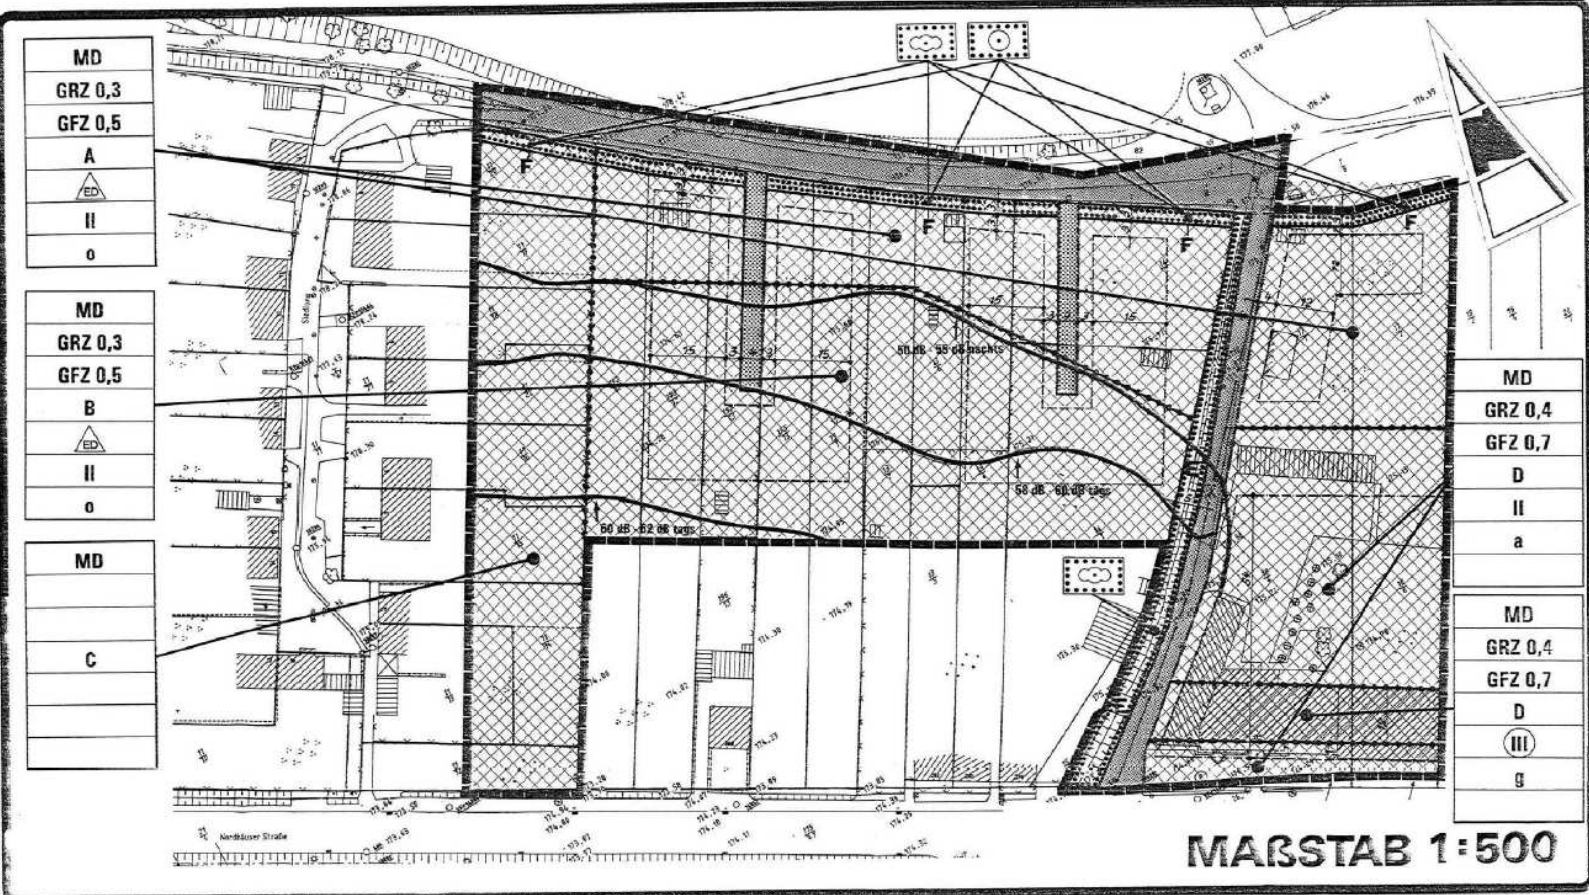

TEIL 4 Verfahrensvermerke

Verfahrensvermerke zur Aufstellung des Bebauungsplans Nr. 53 „An der alten Leipziger Straße“ (OT Bielen) mit örtlicher Bauvorschrift über die Gestaltung baulicher Anlagen der Stadt Nordhausen. Includes dates and signatures of officials.

Grünordnungsplan, Bebauungsplan "An der alten Leipziger Straße (OT Bielen) der Stadt Nordhausen. Includes a small map and a table with dates and signatures.

TEIL 2 Planzeichenerklärung

Planzeichenerklärung gemäß Verordnung über die Ausarbeitung der Bauleitpläne und die Darstellung des Planinhalts (Planzeichenerklärung 1999). Explains symbols for building types, green spaces, and street layouts.

TEIL 3 Textliche Festsetzungen

Textliche Festsetzungen detailing specific planning rules and regulations for the area, including references to other laws and regulations.

TEIL 5 Örtliche Bauvorschrift

Örtliche Bauvorschrift über die Gestaltung baulicher Anlagen. Lists specific requirements for roof types, materials, and building heights.

TEIL 6 Hinweise

Hinweise regarding the realization of the building plan, including information on archaeological findings and the role of the planning office.